

EXHIBIT 2
to WMJK, Ltd.'s Response to
THA's Motion For Summary Judgment


Unofficial Copy Office of Marilyn Birgess District Clerk

Tanglewood

Section Seven

961053
2:50
MAR 23 1951

21.341 ACRES OUT OF THE CHARLES SAGE SURVEY
HOUSTON, HARRIS CO., TEXAS
Scale: 1"=100'
Feb. 1951

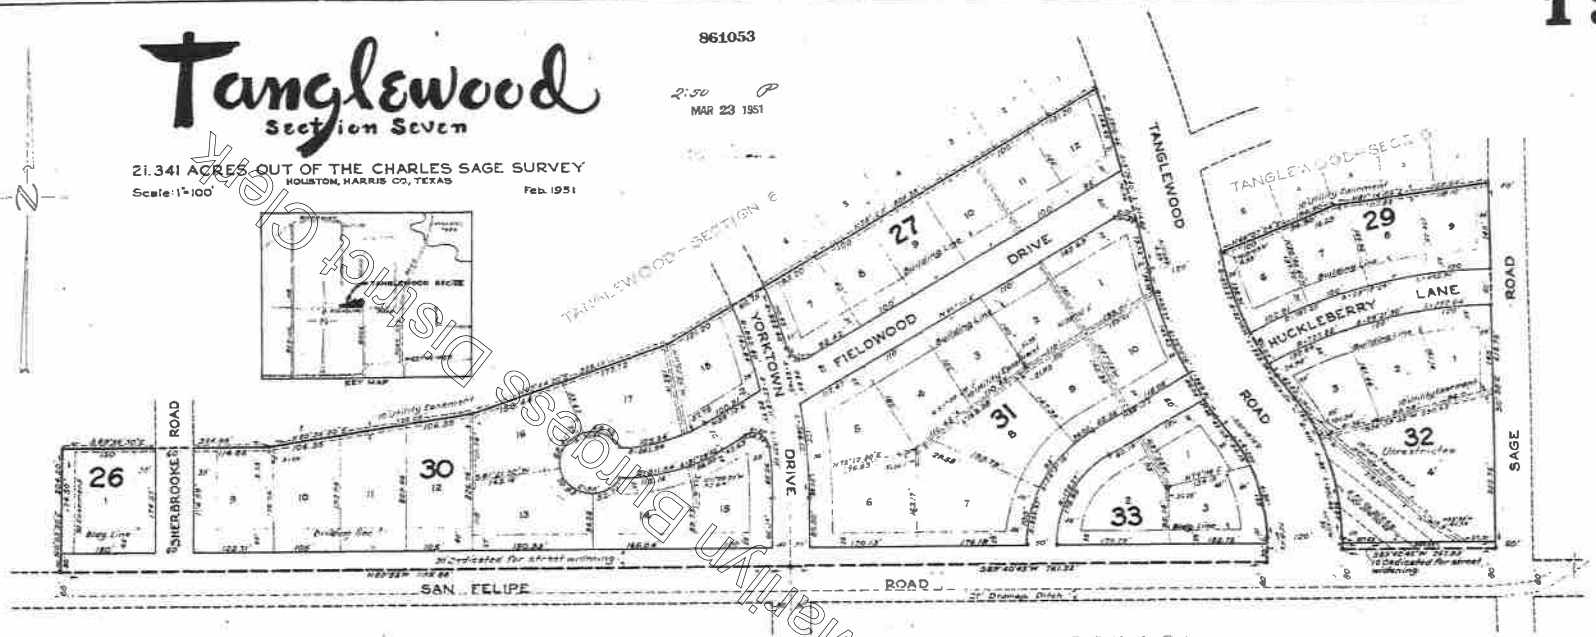

NOTE:
All side lot lines are perpendicular
or parallel to street unless shown
otherwise.

STATE OF TEXAS
COUNTY OF HARRIS
We, Wm G. Farrington and Robroy C. Carroll, President and Secretary respectively of Tanglewood Corp., owner of the property subdivided in the above and foregoing map of Tanglewood, Section Seven, do hereby make subdivision of said property for and on behalf of said Tanglewood Corp. according to the lines, lots, building lines, streets, alleys, parks and easements thereon shown and designate said subdivision as Tanglewood Section Seven, located in the Charles Sage Survey in Harris County, Texas, and on behalf of said Tanglewood Corp. dedicate to the public use, as such, all of the streets, alleys, parks and easements shown thereon forever and do hereby waive any claims for damages occasioned by the establishing of grades as approved for the streets and alleys dedicated, or occasioned by the alteration of the surface of any portion of the streets and alleys to conform to such grades and do hereby bind ourselves our successors and assigns to warrant and forever defend the title to the land so dedicated.
There is also dedicated for utilities an unobstructed aerial easement five (5) feet wide from a plane twenty (20) feet above the ground upward located adjacent to all easements shown hereon.
In Testimony Whereof, the Tanglewood Corp. has caused these presents to be signed by Wm G. Farrington, its President, thereunto authorized, attested by its Secretary, Robroy C. Carroll, and its common seal hereunto affixed this 21st day of March, A.D. 1951.

TANGLEWOOD CORP
By: *Wm G. Farrington*
Attest: *Robroy C. Carroll*

STATE OF TEXAS
COUNTY OF HARRIS
Before me, the undersigned authority, on this day personally appeared Wm G. Farrington, President and Robroy C. Carroll, Secretary of the Tanglewood Corp., known to me to be the persons whose names are subscribed to the foregoing instrument and acknowledged to me that they executed the same for the purposes and consideration therein expressed and in the capacity therein and herein set out, and as the act and deed of said corporation.
Given under my hand and seal of office this 21st day of March, A.D. 1951.

This is to certify that I, R.C. Shanon, a registered engineer of the State of Texas, have plotted the above subdivision from an actual survey on the ground and that all block corners, angle points, and points of curve are properly marked with 1/4" iron pins 3 long, and that this plat correctly represents that survey made by me.
R.C. Shanon
ENGINEER
Texas Registration No. 227

This is to certify that the City Planning Commission of the City of Houston, Texas, has approved this plat as a subdivision of Tanglewood, Section Seven, as shown hereon.
In testimony whereof, witness the official signature of the Chairman and Secretary of the City Planning Commission of the City of Houston, Texas, this 23rd day of March, A.D. 1951.
Chairman
Secretary

THE STATE OF TEXAS
County of Harris: I, W.D. MILLER, Clerk of the County Court of Harris County, Texas, do hereby certify that the within instrument with its certificate of authentication was filed for registration in my office on _____ 1951, at _____ o'clock _____ M., and duly recorded on _____ 1951, at _____ o'clock _____ M., in Vol. _____ Page _____ of record of _____ for said County.

WITNESS my hand and seal of office, at Houston, the day and date first above written.
Filed for record Mar 23, 1951, at 2:50 o'clock P. M.
Recorded May 21, 1951, at 2:30 o'clock P. M.
W. D. Miller, Clerk County Court, Harris County, Texas
W. R. Wiseman Deputy



Unofficial Copy Office of Marilyn Burgess District Clerk

ALL INFORMATION CONTAINED HEREIN IS UNCLASSIFIED EXCEPT WHERE SHOWN OTHERWISE
DATE 08/20/2013 BY 60322 UCBAW/STP/STP

ATTEST:
JANICE TRAVIS, County Clerk
Harris County, Texas

Jeanette E. ...
JEANETTE E. ...